


ANCHOR TRENCH DETAIL


- Setback 0.5 m
- Depth 0.5 m
- Width 0.5 m

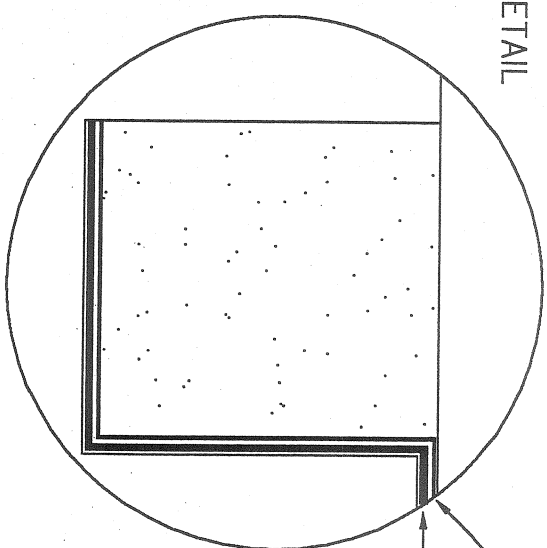

- 270 g/sq.m GEOTEXTILE
- 60 mil TEXTURED HDPE MEMBRANE
- Geomembranes terminate at rear of trench
- Friction bond between textured sheet and geotextile prevents sloughing on slope

TOPSOIL & TURF

PREPARED SUBGRADE

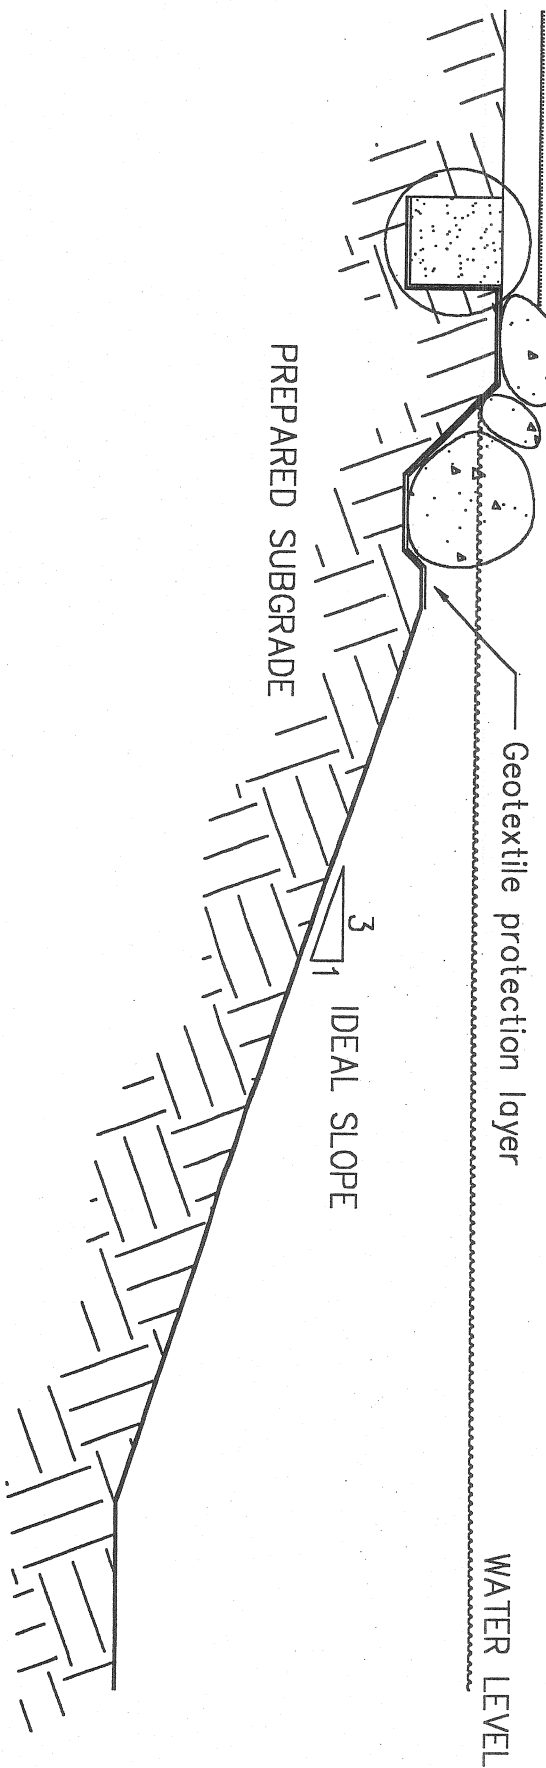

WATER LEVEL

This drawing contains information believed to be correct but which is subject to change without notice. The details are offered only as a guide. Western Tank and Lining Ltd. assumes no liability in connection with the use of this information.

No part of this publication may be stored in a retrieval system, transmitted, or reproduced in any way without the prior agreement and written permission of Western Tank and Lining Ltd., Richmond, B.C.

WESTERN TANK AND LINING LTD.
 1500 - 12251 No.2 Road, RICHMOND, B.C.
 TEL (604) 241-9487 FAX (604) 241-9485
 TOLL FREE 1-800-551-4355
 DATE: June 17, 1999 SCALE: NTS DRAWN BY: RB

DECORATIVE POND LINER
LANDSCAPED EDGE & ANCHOR TRENCH DETAIL